



**PLAN - SITE LAYOUT**  
SCALE 1:500

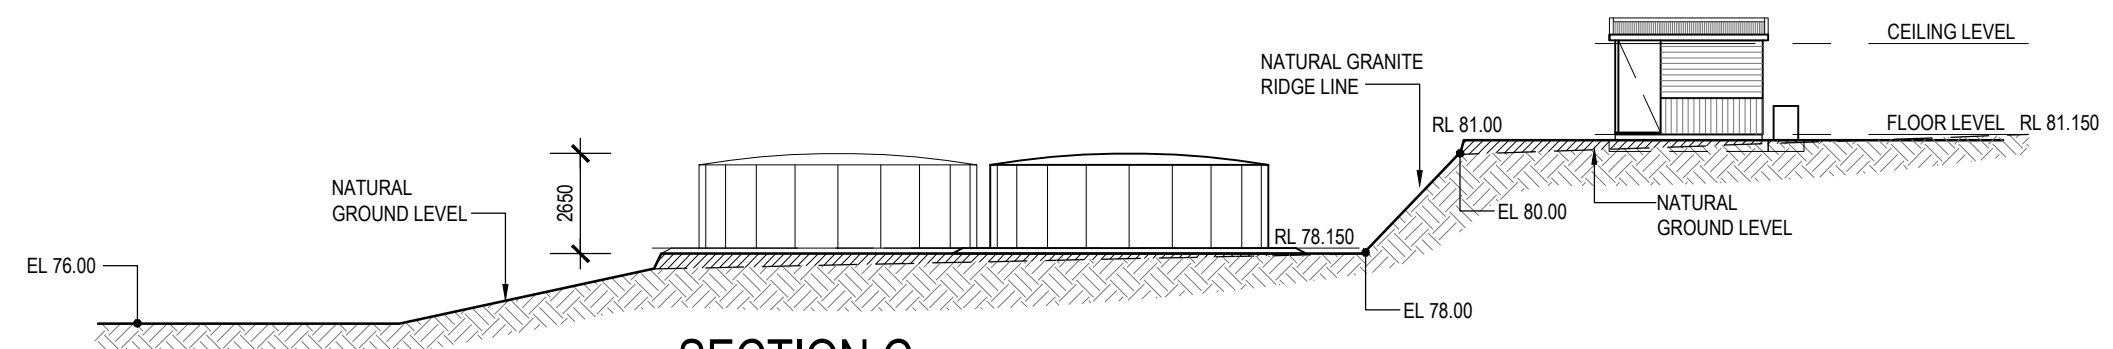

**SECTION C**  
SCALE 1:200

SCALE PROJECT TITLE

AS SHOWN **GNEISS HILL ROAD, BREMER BAY**  
PLAN & SECTION - SITE LAYOUT  
SHEET 2 OF 4

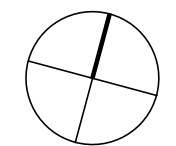

**DMG**  
ARCHITECTURE  
LEVEL 3, SUITE 17, 23 RAILWAY ROAD, SUBIACO WA 6008  
T (08) 9212 8888 info@dmgastralia.com.au  
WWW.DMGAUSTRALIA.COM.AU

PROJECT #  
24001  
DRAWING #  
**SK.02**

9.3.2 c) Site Layout Plan - Lot 35 Gneiss Hill Road