


LEGEND

EXISTING CADASTRE

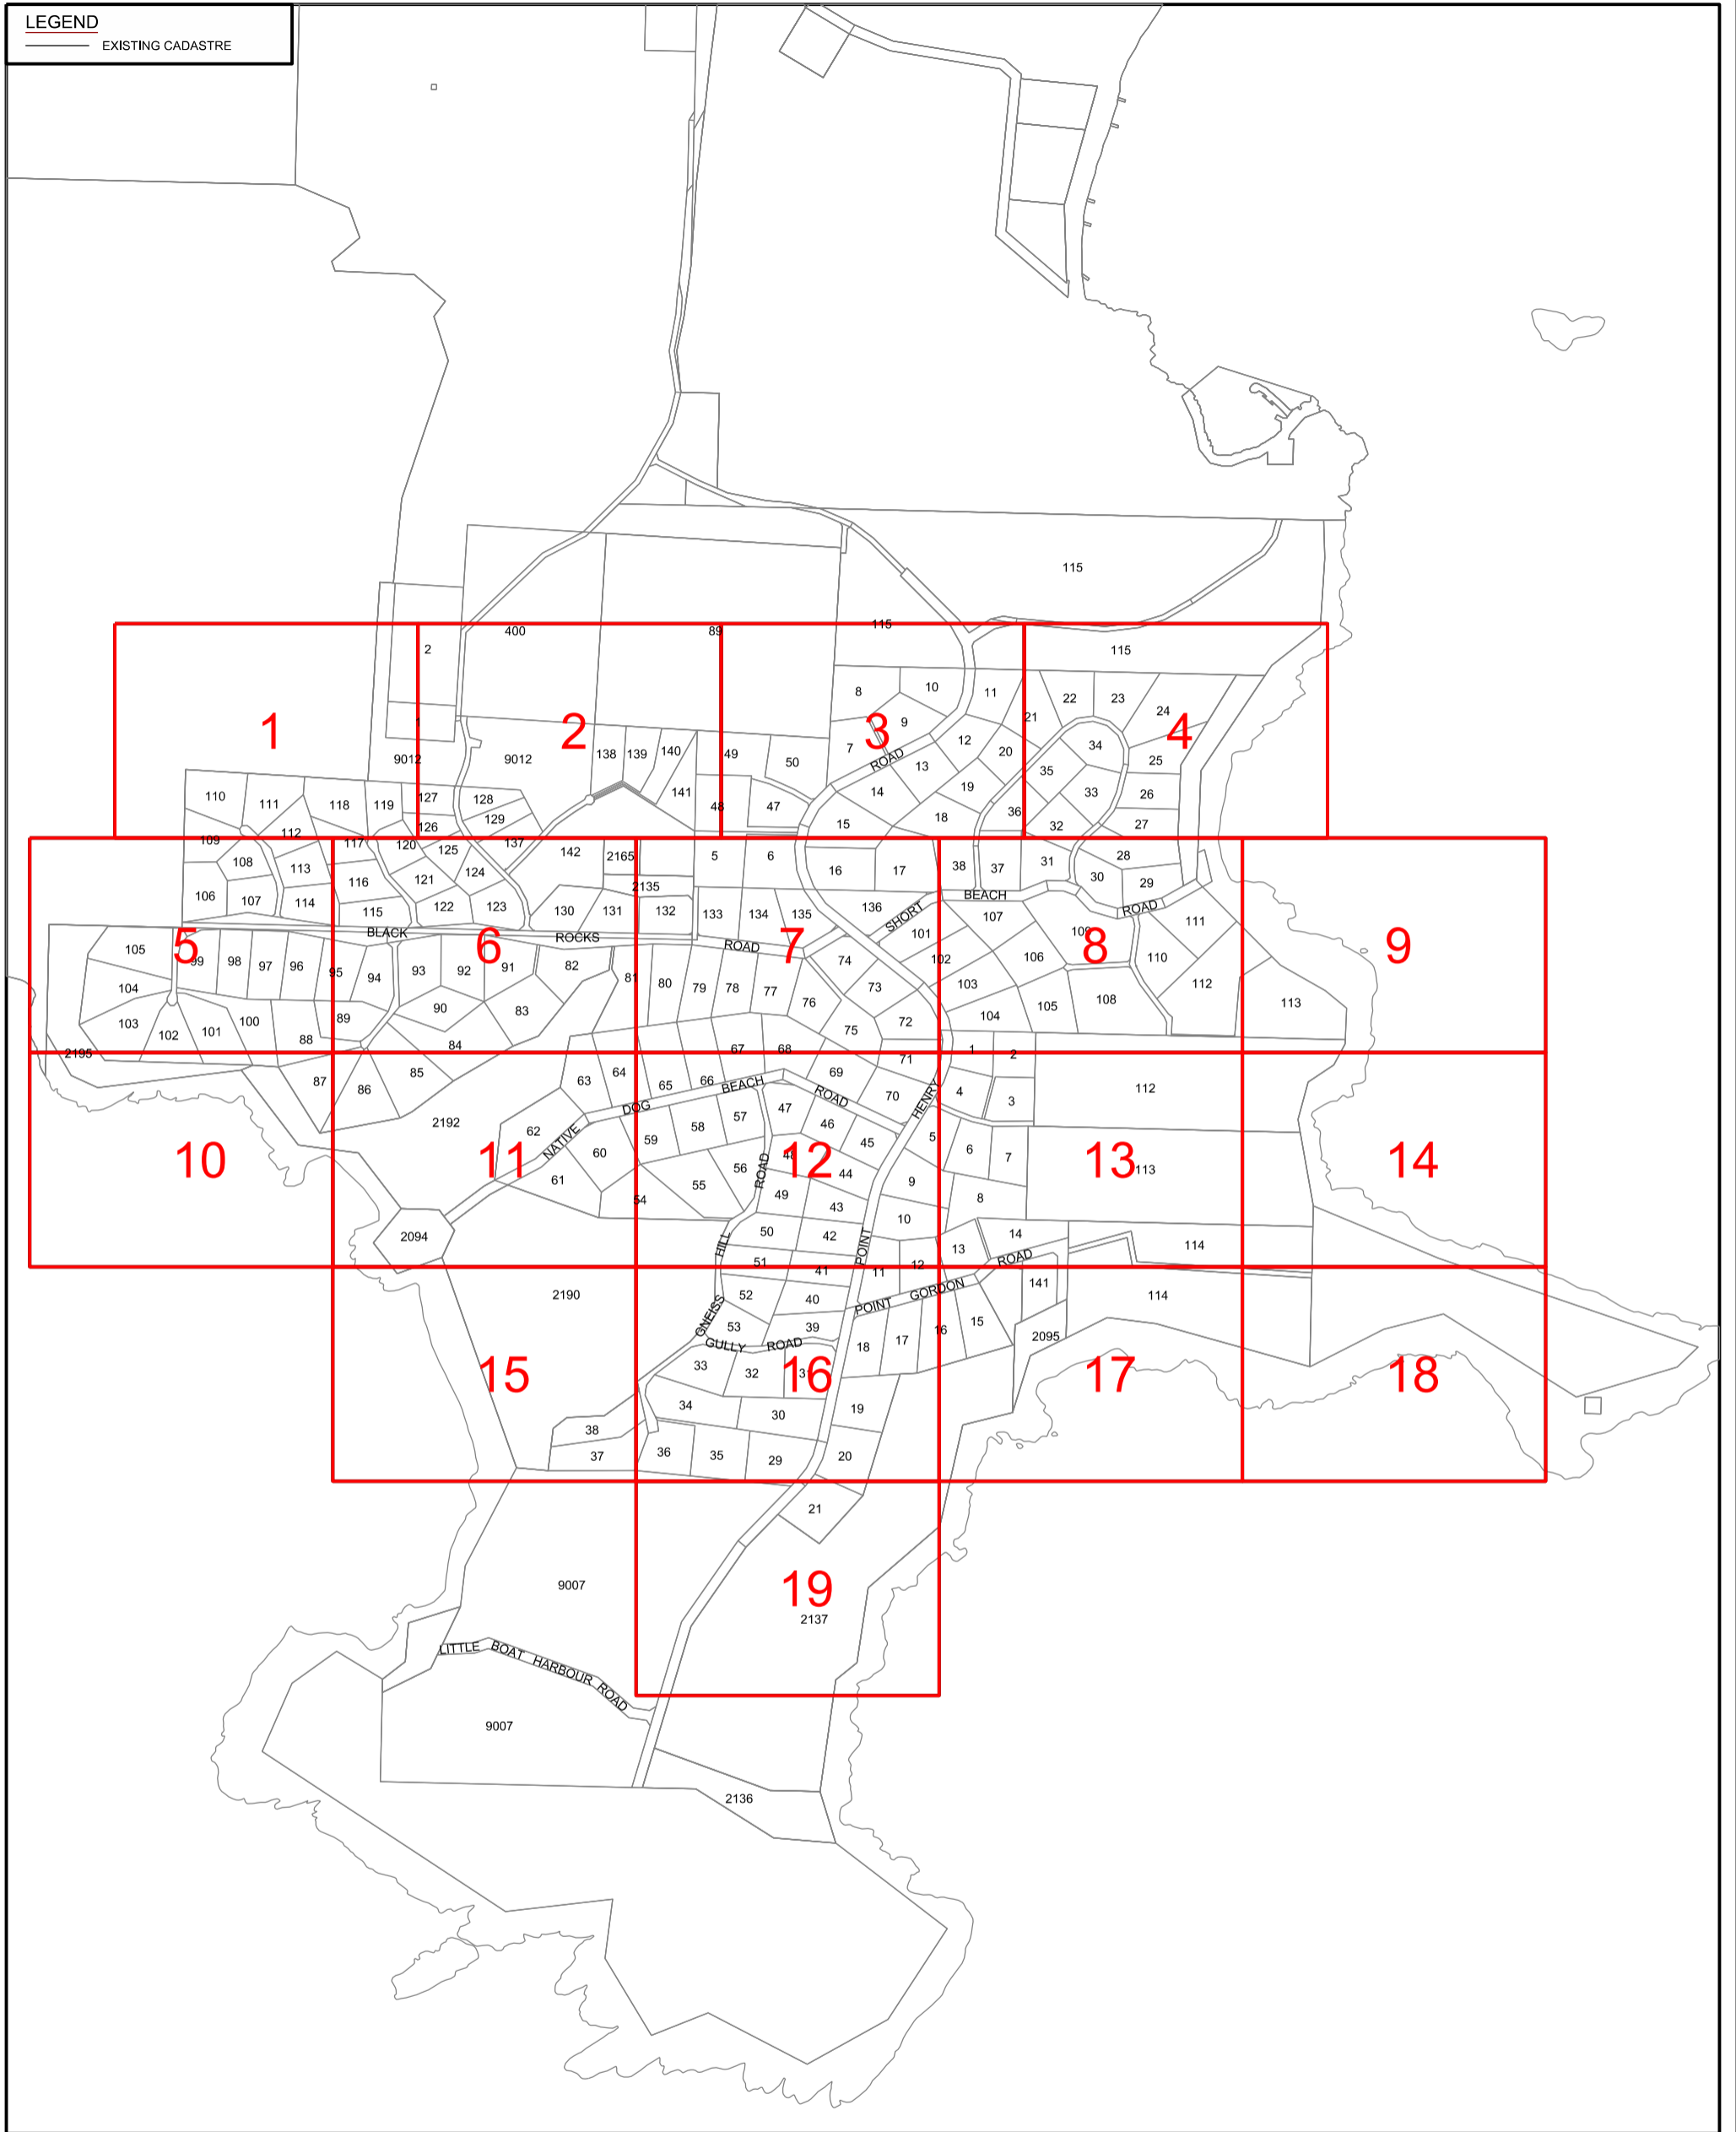

**CONTOUR SECTIONS INDEX MAP
POINT HENRY, BREMER BAY
SHIRE OF JERRAMUNGUP**



1: 12500 @ A1 or 1: 25000 @ A3
ALL DISTANCES ARE IN METRES

REVISION	DESCRIPTION	DRAFTER	DATE
J			
I			
H			
G			
F			
E			
D			
C			
B			
A			

COPYRIGHT
THIS DOCUMENT IS AND SHALL REMAIN THE PROPERTY OF
TME TOWN PLANNING MANAGEMENT ENGINEERING PTY LTD.
THE DOCUMENT MAY ONLY BE USED FOR THE PURPOSE FOR
WHICH IT WAS COMMISSIONED AND IN ACCORDANCE WITH
THE TERMS OF ENGAGEMENT FOR THE COMMISSION.
UNAUTHORISED USE OF THIS DOCUMENT IN ANY FORM
WHATSOEVER IS PROHIBITED.

ORIGINAL PLANNER:	GL
ORIGINAL DRAFTER:	TDB
CREATED DATE:	06.05.2013
AERIAL DATA:	N/A
CADASTRAL DATA:	MGA
TOPOGRAPHIC DATA:	N/A



11336P-MP-04