


Plot Number	Vegetation Classification	Effective Slope
1	Excluded 2.2.3.2 (a)	N/A
2	Excluded 2.2.3.2 (e)	N/A
3	Excluded 2.2.3.2 (f)	N/A
4	Forest Type A	Upslope/flat
5	Scrub Type D	Downslope >0-5 degrees
6	Grassland Type G	Upslope/flat

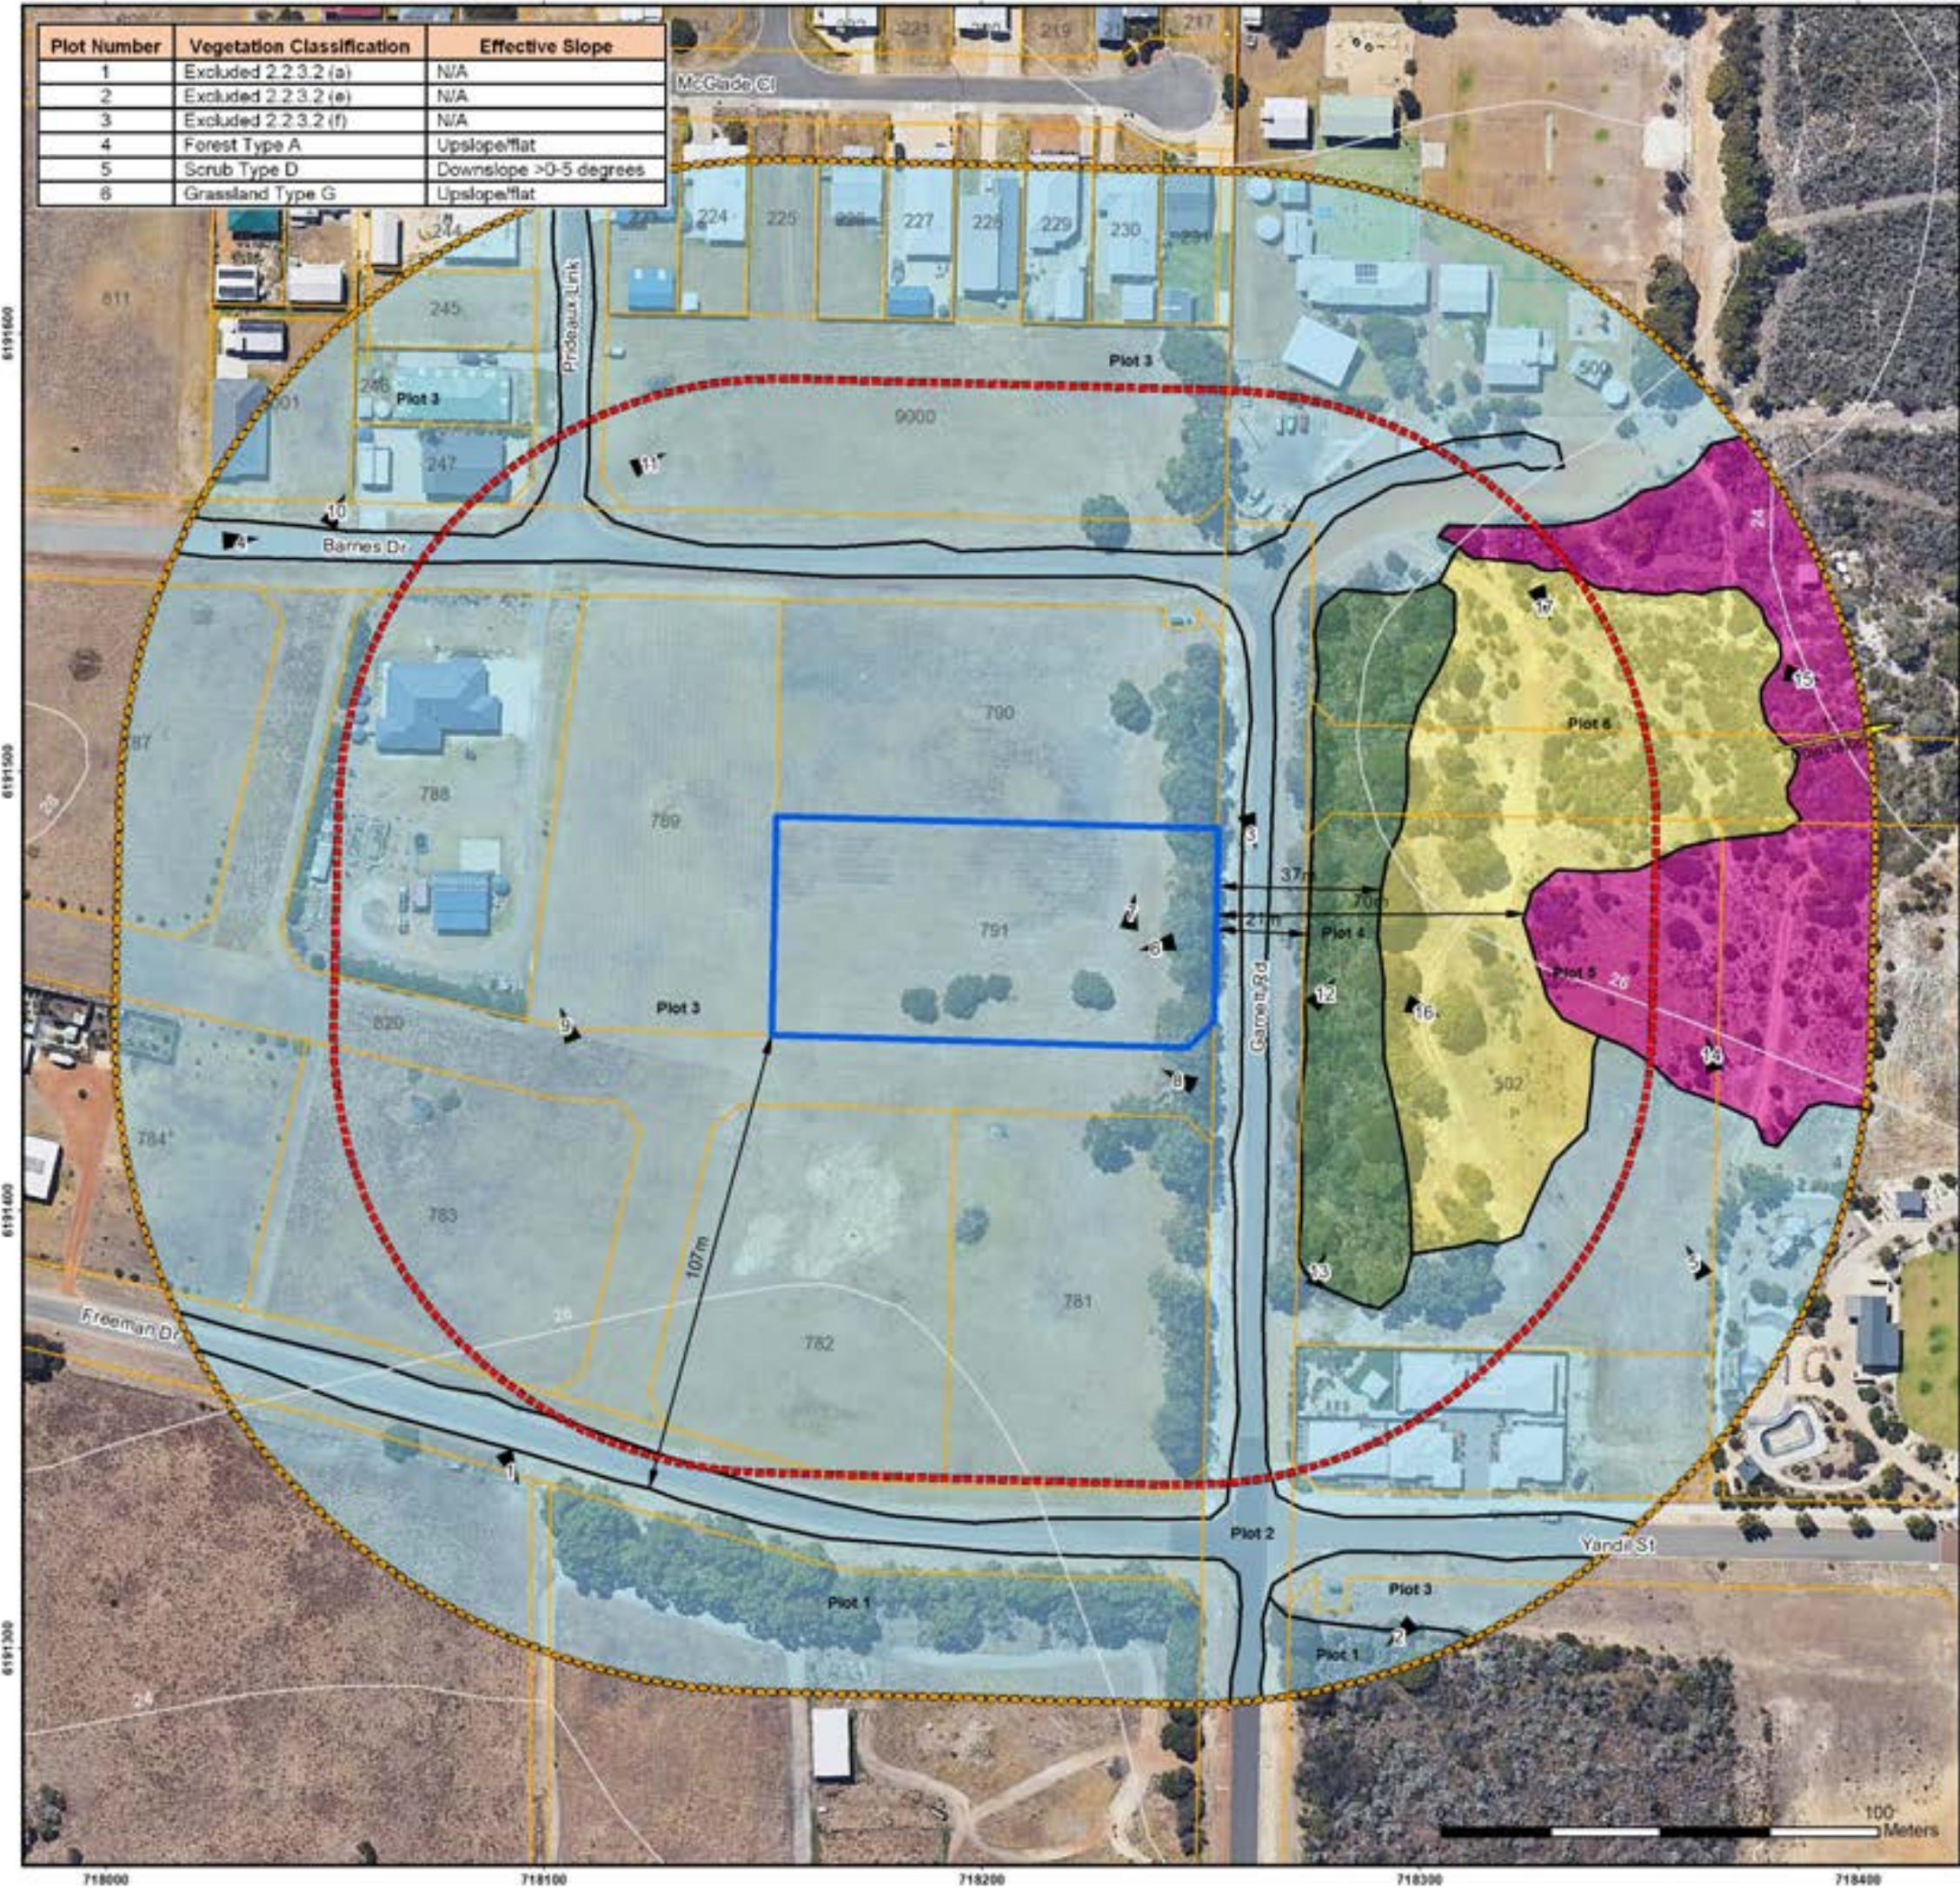

Albany Office: 29 Hercules Crescent, Albany, WA 6330 (08) 9842 1575
 Denmark Office: 7140 South Coast Highway, Denmark, WA 6333 (08) 9848 1309
 Esperance Office: 2A/113 Dempster Street, Esperance, WA 6450 (08) 9072 1382



Legend

- Subject Site
 - 100m Assessment Boundary
 - 150m Assessment Boundary
 - Cadastre
 - 2m Contours
 - Separation Distance
 - Slopes Degrees
 - Photo Point
 - Vegetation/Plot Boundary
- Vegetation**
- Forest Type A
 - Scrub Type D
 - Grassland Type G
 - Excluded 2.2.3.2

Scale: 1:1,500 @ A3
 GOA MGA 2020 Zone 50


Data Sources
 Aerial Imagery: WA Now, Landgate Subscription Imagery
 Cadastre, Relief Contours and Roads: Landgate 2022
 RIS Road Network: Main Roads Western Australia 2017
 Overview Map: World Topographic map service, ESRI 2012

CLIENT
 John Kinnear
 Lot 791 Gamett Road
 Bremer Bay WA 6338

Vegetation Classes

BAL Assessor	QA Check	Drawn by
BRM	BMT	GSK
STATUS	FILE	DATE
FINAL	JK0067	06/03/2024

9.3.4 b) Lot 791 Gamett Road - Preliminary Mapping (Vegetation and BAL Contour Maps)

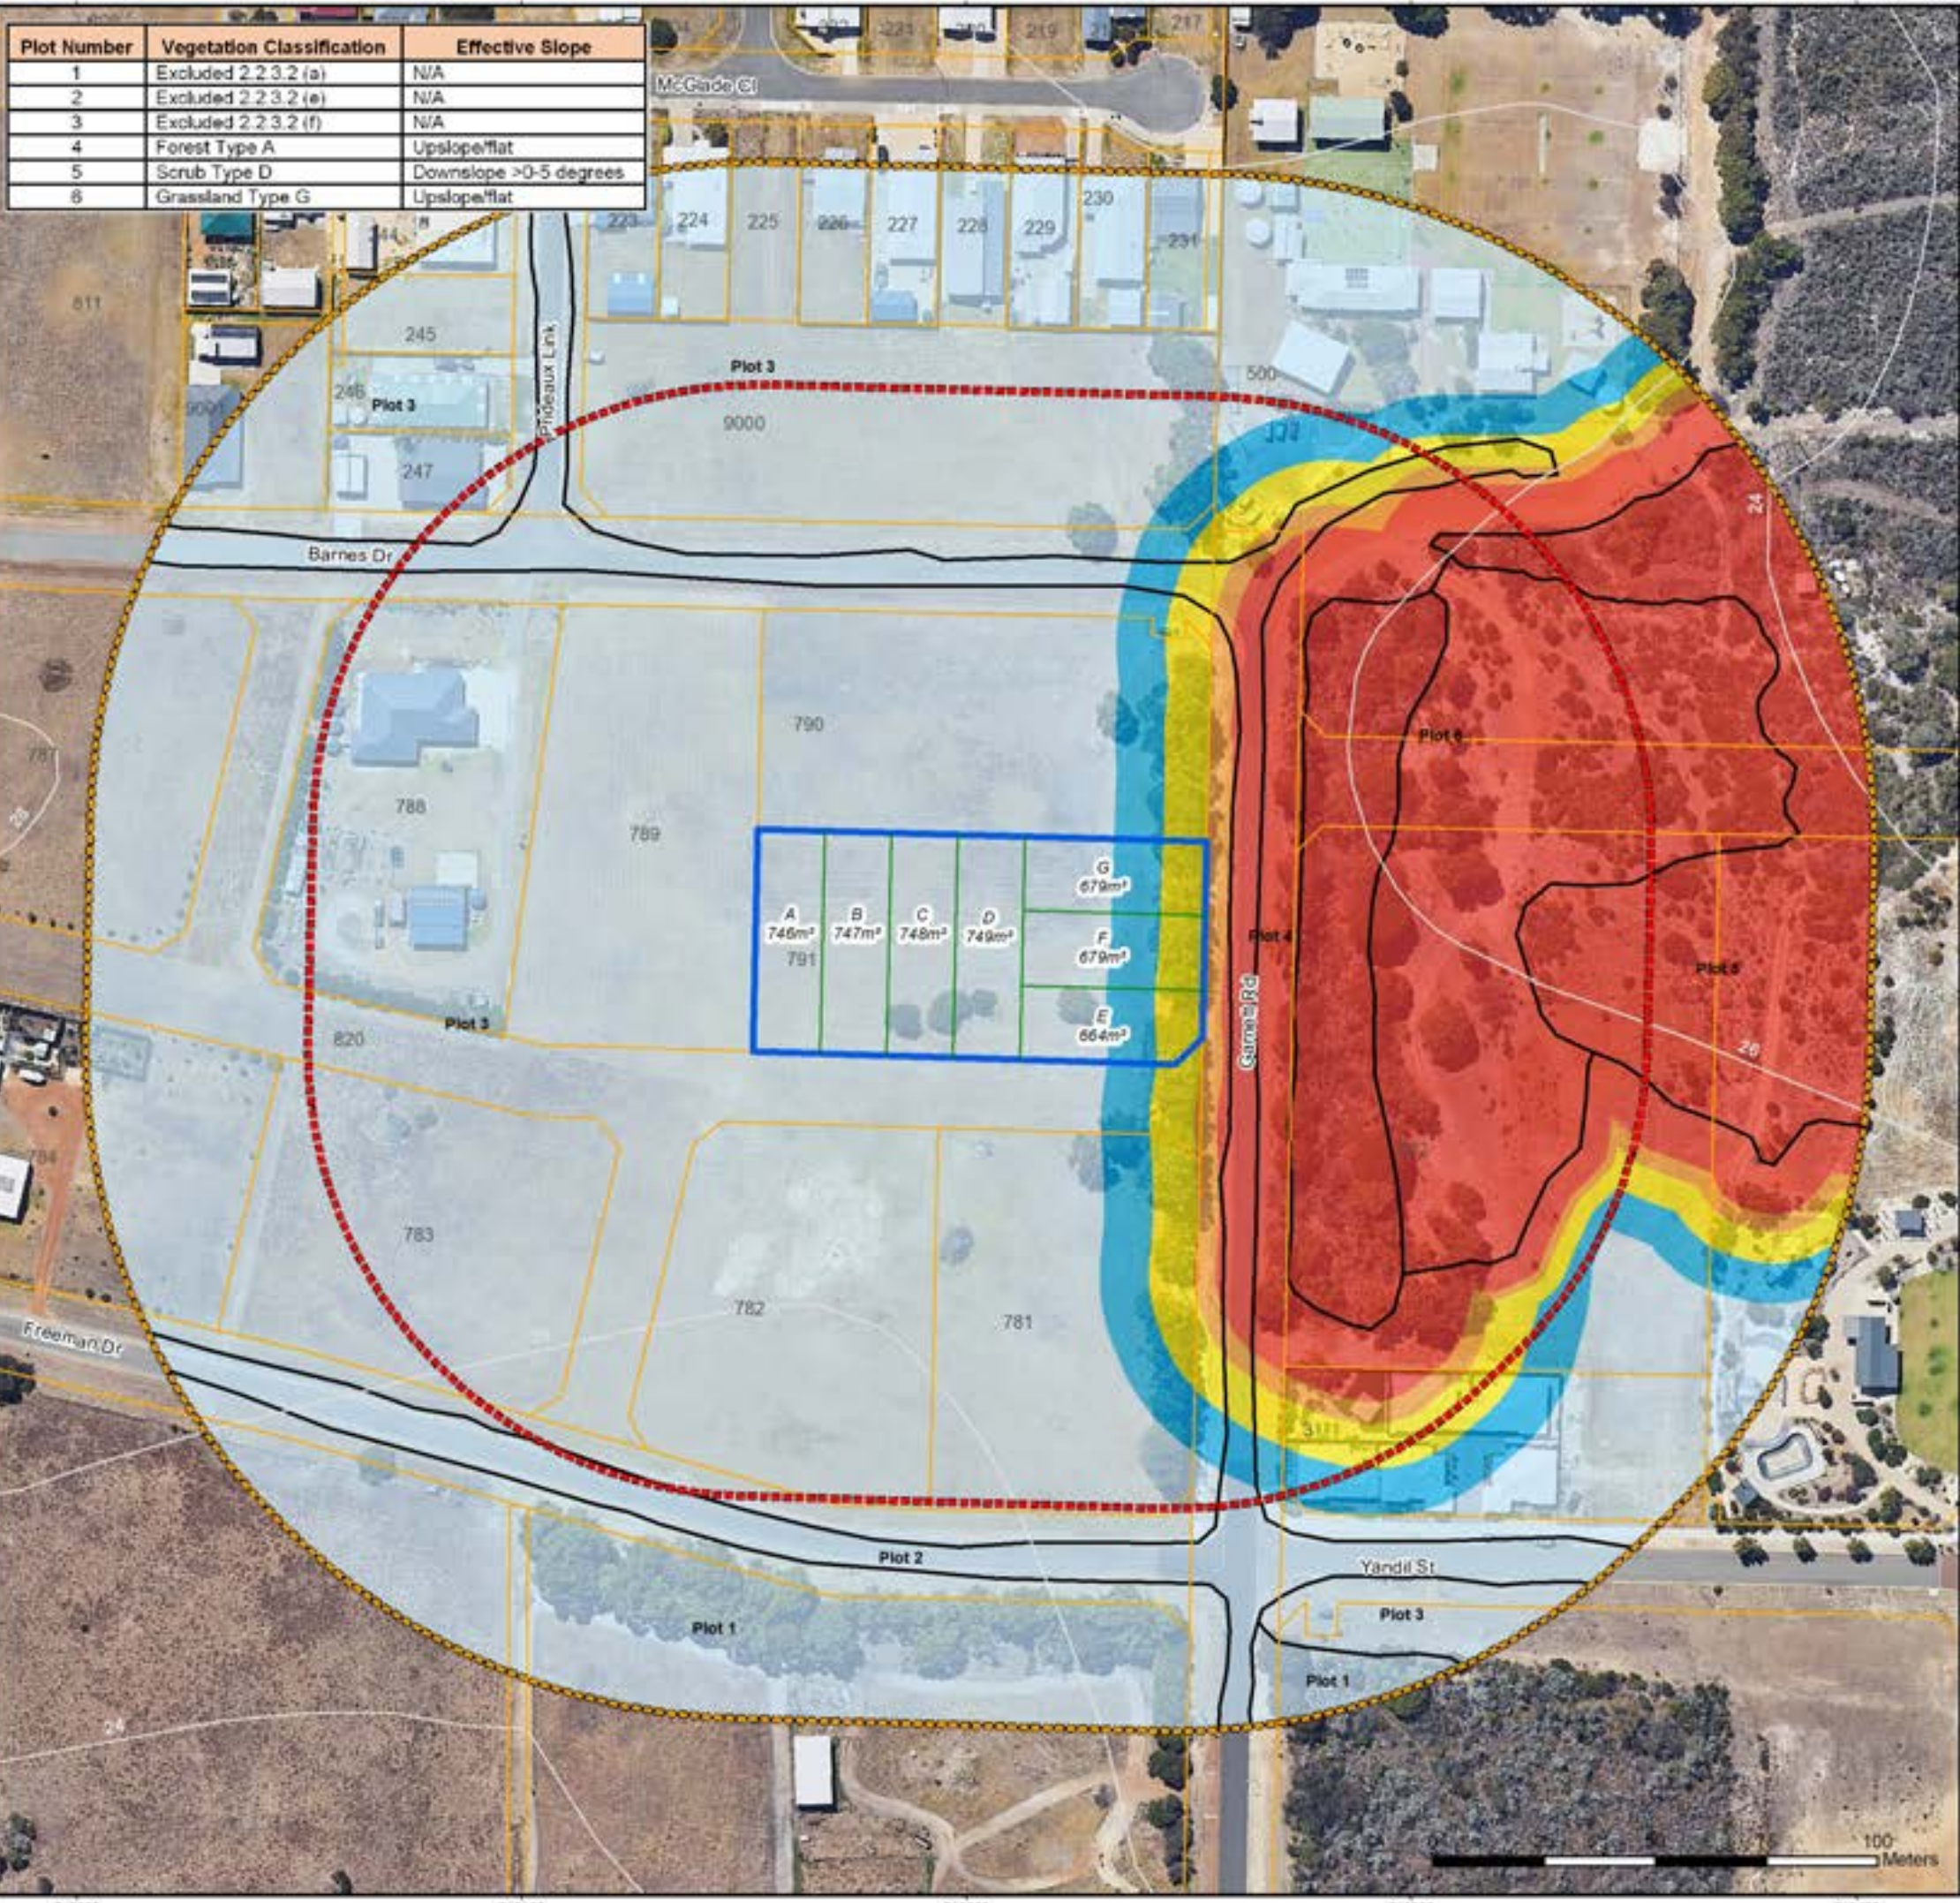

Plot Number	Vegetation Classification	Effective Slope
1	Excluded 2.2.3.2 (a)	N/A
2	Excluded 2.2.3.2 (e)	N/A
3	Excluded 2.2.3.2 (f)	N/A
4	Forest Type A	Upslope/flat
5	Scrub Type D	Downslope >0.5 degrees
6	Grassland Type G	Upslope/flat

Albany Office:
29 Hercules Crescent
Albany, WA 6330
(08) 9842 1575

Denmark Office:
7140 South Coast Highway
Denmark, WA 6333
(08) 9848 1309

Esperance Office:
2A/113 Dempster Street
Esperance, WA 6450
(08) 9072 1382



Overview Map Scale 1:100,000

Legend

- Subject Site
 - 100m Assessment Boundary
 - 150m Assessment Boundary
 - Cadastre
 - 2m Contours
 - Vegetation/Plot Boundary
- BAL Contours**
- BAL-FZ
 - BAL-40
 - BAL-29
 - BAL-19
 - BAL-12.5

Scale
1:1,500 @ A3
GOA MGA 2020 Zone 50

Data Sources
Aerial Imagery: WA Now, Landgate Subscription Imagery
Cadastre, Relief Contours and Roads: Landgate 2022
RIS Road Network: Main Roads Western Australia 2017
Overview Map: World Topographic map service, ESRI 2012

CLIENT
John Kinnear
Lot 791 Gamett Road
Bremer Bay WA 6338

BAL Contour Plan

BAL Assessor BRM	QA Check BMT	Drawn by GSK
STATUS FINAL	FILE JK0067	DATE 13/03/2024